

ARCHITECTURAL PLANNING & SERVICES, LTD.  
 123 W. Front St. Suite 202  
 Wheaton, Illinois 60187  
 TEL: 630-665-0355  
 FAX: 630-665-3022  
 www.APSarchitects.com

CONSULTANTS

PROJECT

LAKELAND ANIMAL WELFARE  
 SOCIETY  
 ELKHORN, WISCONSIN

STAMP

MARK	DATE	DESCRIPTION
	2/4/14	FOR REVIEW
	2/25/14	FOR REVIEW
	4/1/14	FOR REVIEW
	4/24/14	FOR REVIEW
	5/7/14	FOR REVIEW
	5/15/14	FOR REVIEW

PROJECT NO: 13-053  
 DRAWN BY: MC  
 CHK'D BY: SS


COPYRIGHT 2014 BY ARCHITECTURAL PLANNING & SERVICES, LTD. THE ATTACHED DRAWINGS ARE PROTECTED UNDER THE COPYRIGHT LAWS OF THE UNITED STATES AND ARE TO BE USED FOR REVIEW OR BOOKING OF CONSTRUCTION AS DEFINED IN THE CONTRACT BETWEEN THE ARCHITECT AND THE OWNER. THE ARCHITECT HAS NO MEANS OF ENSURING THAT THE DRAWINGS WILL NOT, OR HAVE NOT BEEN AFFECTED BY ANY FILE CONVERSION OR PRINTING PROCESS AND CANNOT THEREFORE BE RESPONSIBLE FOR THE CONTENTS. THESE DRAWINGS SHALL NOT BE USED BY A THIRD PARTY. ANY USE OR UNAUTHORIZED PRINTING AND/OR DISTRIBUTION OF THESE DRAWINGS WITHOUT PRIOR WRITTEN CONSENT FROM ARCHITECTURAL PLANNING & SERVICES, LTD. IS PROHIBITED AND CONSTITUTES A VIOLATION OF ARCHITECT'S COPYRIGHT.

SHEET TITLE

FIRST FLOOR  
 PLAN

A101

SHEET OF

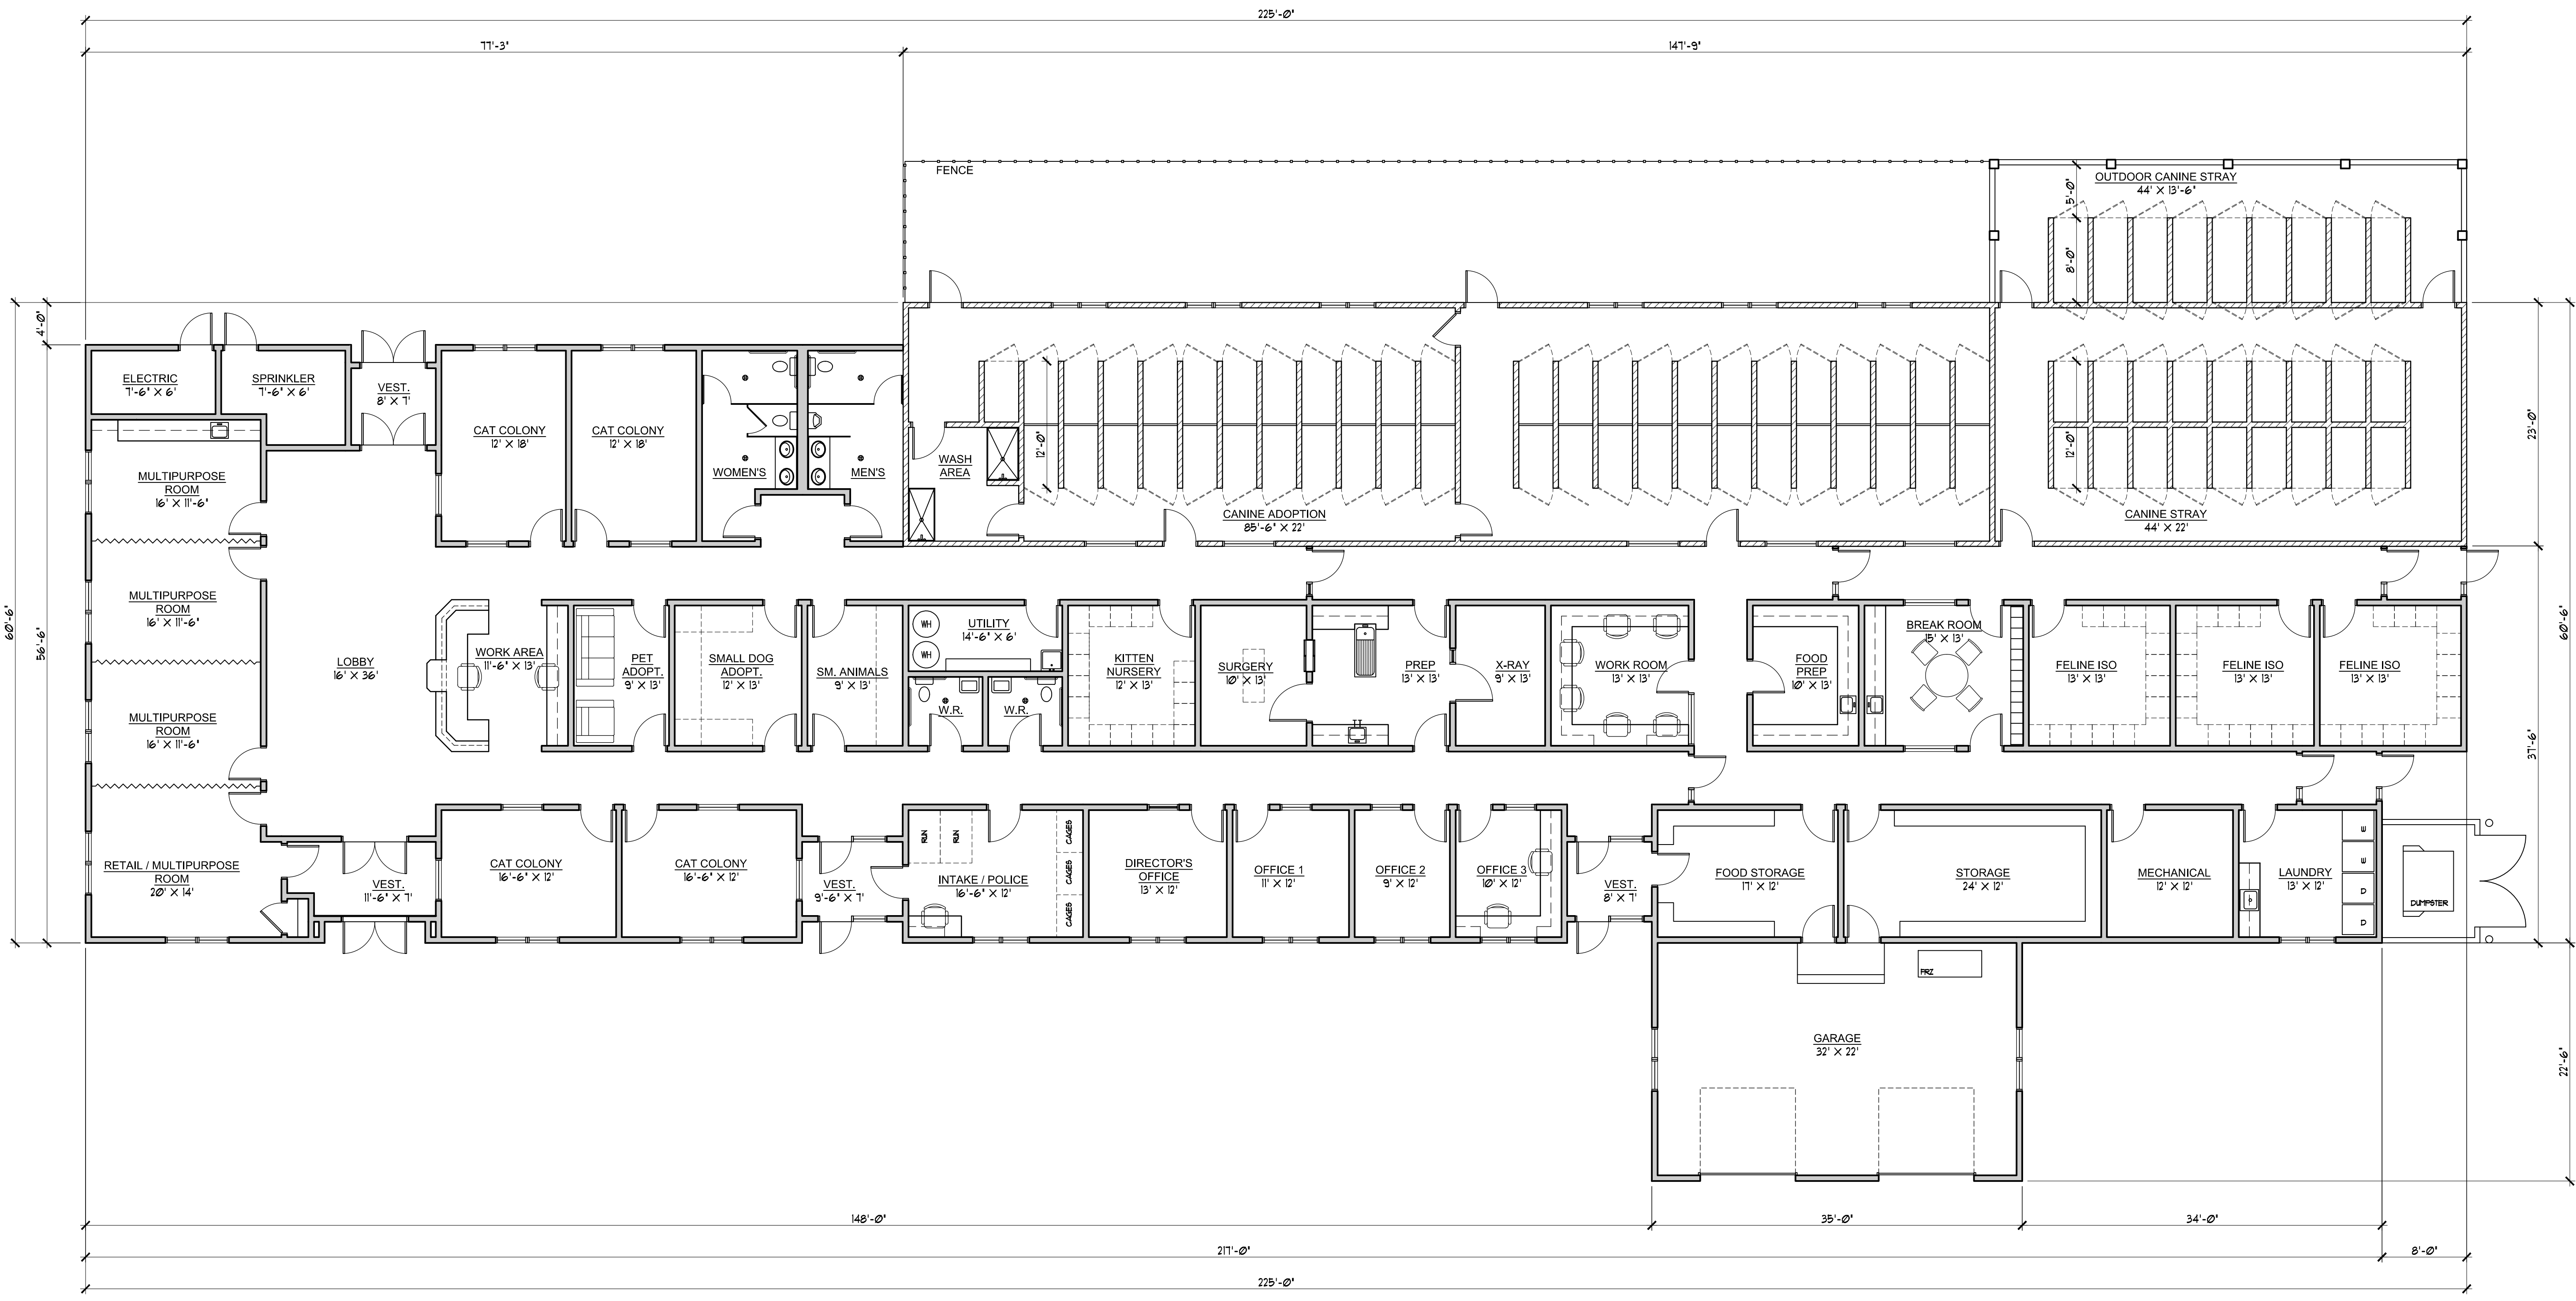

1 PROPOSED FLOOR PLAN  
 A101 SCALE: 1/8" = 1'-0"